

Maintenance History for Sculpture - Start Westward of the of the United States

April 1962

Fred Mitchem, Route #1, Fleming, Ohio: Replaced center standing figure's head
S. Durward Hoag, Marietta, Ohio: Supervised cleaning entire sculpture and applying silicone coating

September 1973

Tom Vadakin, Marietta, Ohio: Cleaned an asphalt material from sculpture \$235

August 1975

Leo Wagner, 898 Brighter Blvd., Zanesville, Ohio, 614-452-0851: Reattached head on figure nearest the river \$880

June 1988

Steve Wisenbaugh, 3050 Industry Dr., Lancaster, PA, 717-299-9333: Removed graffiti, filled cracks with color matched mortar and sealed entire sculpture \$4,700

July 1988

Marietta Kiwanis Club: Installed flags and lighting. \$5,400



...growing demands. In 1930, its first full year of operation, Memorial Hospital cared for 986 patients. Last year, it cared for 2,311. Hospital occupancy should never exceed 75 per cent of capacity—but Memorial Hospital operates above 100 per cent of capacity! For this reason, you can't obtain hospital care when you need it, but must take your place on a waiting list. An industrial accident or a community disaster would find us woefully unprepared to care for the victims.

...the slightest by the almost certain division of Europe into two economic spheres. An important conference result was that France definitely committed herself to the western bloc. Previously she had sought a neutral position. It was believed that only a government upset bringing the French Communists to undisputed power would be likely to alter the French attitude.

Clyde Bleakley of Mulberry Street, is in Memorial Hospital suffering from cuts and bruises received Tuesday afternoon when he walked into the side of a city bus which was making a turn into Putnam Street off Front. Police reported Bleakley walked into the street from between parked automobiles. His condition is not serious. Francis Cameron of the Y. M. C. A. was operator of the bus.

Monument to Pioneers Being Weathersealed

"Start Westward," the giant sandstone monument located in Muskingum Park as a memorial to the pioneers, has been given a weatherproof sealing in an effort to prevent further washing and chipping of the sandstone.

The work, consisting of spraying on the weatherproof sealing, is being done by personnel of the City Parks Dept. and Campus Martius under the direction of Louis Anderson. In Marietta on Wednesday supervising the work was Richard S. Fatig of the Ohio State Archaeological and Historical Society, Columbus.

Erected by the Federal Commission for the celebration of the 150th anniversary of the Ordinance of 1787 and the founding of the Northwest Territory in 1788, the memorial is the work of the late Gutzon Borglum, noted sculptor. The monument marks the site where Gen. Arthur St. Clair assumed the office of governor and where civil government was first established in the northwest territory.

Electrical engineers for the Monongahela Power Co., turned the "juice" into the 132,000 volt lines entering the new Goodrich Plastic plant above Westview Tuesday afternoon. During the tests, several machines in the new plant were put into operation, it was announced by power officials.

Girl Scouts who go to camp during the week of July 20 at Camp Hervida near Waterford do not have to take cots and pads. They will be furnished at the camp, according to Girl Scout officials.

Four city firemen were in Columbus Tuesday for a meeting with the Ohio State Firemen's Association for discussion of the new pension plan passed by the legislature. Those attending are W. D. Murphy, Melvin Fleming, H. A. Barth and H. K. Wagner.

The meeting of Lambda Chi Omega sorority, scheduled to be held Thursday evening at Hotel Lafayette, has been postponed until July 17, it was announced Wednesday.

Fair and moderate temperatures today and cool tonight; Thursday fair and slightly warmer in the afternoon is the weather forecast. Tuesday's high mercury reading was 86 degrees and the low was 56 degrees.

will be made at the opening dinner of the campaign in the Betsey Mills Club on Monday. All workers in the campaign are urged to attend.

The last in a series of opening meetings in the county will be held Wednesday night at Lowell for workers in Adams, Muskingum and Salem townships, County Division Chairman G. Ray Steen has announced.

Second public report of the memorial gifts and special gifts divisions of the campaign was made early Wednesday afternoon, and the final report from these two units is scheduled to be made at the opening dinner.

STEAK SANDWICHES
Nira Bar-B-Q

GEO. C. GREENE INSURANCE
204 First Nat'l Bank Bldg.

A. J. Jolley Insurance Agency
St. Clair Bldg. Phone 1234

AMERICAN LEGION
POST NO. 104

Bus from Marietta to Masonic Park leaves Wesleyan Methodist Church 1 and 2 p. m. Friday. 10c fare.

FOR SALE: 1946 Tandem House Trailer. Slightly used. Call at 212 Front St.

Let Us Give Your Car a Good Lubrication and Wash Job for the Fourth
Marietta Motor Mart.
217 Third St.

Store Will Be Closed July 5 Through July 12 for Vacation

ATTENTION! LADIES

Our entire stock of spring and summer hats radically reduced for quick clearance as our new fall lines will be in soon.

THE PEOPLES STORE
421 Greene St.
Marietta's Largest Millinery Shop

BEST COFFEE IN TOWN
Bus Terminal Soda Grill

Pop \$1 per case. Wagon Wheel

FANS FANS FANS
Sampson, LeJohn,
Arctic-Air

JUST ARRIVED!

Two Tank Cars of **ATLANTIC ETHYL**
The Gasoline That's Different
Stadium Service Station

Terry Cloth Robes
Matre, Blue, White
\$5.00

THE MARIETTA DAILY TIMES,

Weds., July 2, 1947

p. 1, col. 5

Catherine Hand sent to "X" will take care of rest?

March 23, 1962

**THE MONUMENT TO THE START WESTWARD,
MUSKINGUM PARK, MARIETTA, OHIO**

MEMO TO: Mrs. Catherine B. Realey, Curator Campus Martius Museum, Marietta, Ohio
Lewis B. Anderson, Custodian & Sup't. of Campus Martius Museum, Marietta, Ohio
Charles Pratt, Sup't. of Properties, Ohio Historical Society, Columbus, Ohio
Erwin C. Zepp, Director, Ohio Historical Society, Columbus, Ohio
X Mr. John A. Palmer, Sup't. Union Carbide Plastics Co., Marietta, Ohio
X Erman D. Southwick, Editor, The Marietta Times, Marietta, Ohio
Fred Mitchem, (Sculptor) Rt. 1, Fleming, Ohio
X Ralph E. Gearhart, Halley Florer, Dean Schneider, Motor Hotel Lafayette,

1. We will set a target date of Monday, April 2, 1962 to start work on the Monument. (If rain on Monday, then Tuesday, if Rain Tuesday, then Wednesday, etc.,
2. Jack Palmer, Sup't. Union Carbide Plastics will have Silicones solution and Epoxy Glue delivered to the hotel by Friday, March 30, 1962. This material is being donated thru his courtesy.
3. Gearhart, Florer, Schneider are to have the "A" Frames and planks ready, the two Electric scrub brushes to clean monument, extension cords, etc., so than electric connections can be made to operate the electric motors. Our truck will be driven right up to the Monument for unloading. Ralph Gearhart to contact City and School Board to get meter connected so electricity will be available.
4. Work is to be started to clean the sandstone with the revolving steel brushes. Extreme care is to be taken in doing this work so the monument will come out uniform and clean to receive the Silicones treatment. Both brushes and the portable electric Spray can be used for applying the silicones material.
5. Mr. Fred Mitchem will use scaffolding to locate and set the new head while we are cleaning monument. There may be some last minute changes or Mr. Mitchem may have to do some on-the-spot work on the neck to make the head fit properly. Photos will be supplied so that it can be determined how the head was located before the accident.
6. Dick Schneiders: The face of the Arthur St. Clair Monument stone near the big monument and facing the Muskingum River is to be cleaned and the wording which is carved into the stone to be outlined with black paint so the wording can be read and is legible.
7. The cleaning and coating of the Monument should be done in one day. When completed, our equipment should be returned to the hotel storage building.

Very truly yours,

S. Durward Hoag

S. Durward Hoag
vj

Monument Victim Of Time and Little Boys

By BARBARA FINCH
Times Staff Writer

A MAN IN MUSKINGUM Park was afflicted with a splitting headache Saturday, and neither aspirin nor a combination of ingredients will be able to give "fast, fast relief."

The man was one of the pioneers on the Start Westward monument. His head was knocked to the ground and broke into several

pieces as two boys were climbing the statue. The impact would have undoubtedly made a great scene for a television commercial, but no Madison Ave. men were around at the time.

CONTRARY TO popular belief, "tension" was not the greatest cause of the pioneer's problem. Sneaker-shod little boys have been climbing the statue for years, and together

with the effects of weathering—wind, rain, snow and time itself—the monument has deteriorated to a point where the pioneers look rather pitiful.

Erected in 1937 and 1938 for the sesquicentennial northwest territory celebration, the Start Westward Monument was carved out of an 80-ton hunk of southeastern Ohio sandstone by the famed Gutzon Borglum. It was one of the

last major projects Borglum undertook before his death.

When the statue was moved into its place in Muskingum Park and completed, it weighed 22 tons. Highlight of the Northwest Territory celebration in Marietta was the unveiling of the symbolic statute by President Franklin D. Roosevelt.

ACCORDING TO a book published by the Northwest Territory Celebration Commission, "In building the program for Northwest Territory Celebration the desire was to not only serve the present generation, but to create something of value to those yet to come; to do permanent works as well as those ephemeral activities necessary and common to such programs."

The Start Westward monument was one of those "permanent works." However, the native sandstone has not withstood the tests of time, despite preservative treatments it has received. Today, the statue is more of an aging rock than a rock of ages.

Although less than 25 years old and deteriorating rapidly, the Start Westward monument is one of Marietta's major historical points of interest and a prime tourist attraction. Much comment has been made about the fact that it actually faces eastward. However, if many more of the pioneers lose their heads, people won't be able to tell which direction they're facing.

Sleepy Hollow became famous for its "Headless Horseman"; perhaps Marietta will become known for its "Headless Pioneer." Anyway, our statue is losing its stature.

WHAT CAN BE DONE to repair the ravages of time, wind, weather and little boys? Perhaps the pioneer can be supplied with a new head; after all, two heads are better than one, especially if one is lying busted on the concrete.

Of, if a face-lifting is not in order, perhaps we could build a new monument, but we don't have the Gutzon to do it again. Anyway, whoever fixes the statue has a monumental task on his hands.

One Word Would Do It for City Planning Group



You just can't get a-head-around here... (Times photo by Mary Tobin)

B
F
P
W
floodi
other
report
C
must
and ai
Althou
feits, t
tellers

R
L
Dr. M
of Mar
tonight
lowship
Club m
tel in C

Recei
meters
074.25,
previou
counted
was col
St. lots.

Name
for the
for next
11 at 8:
prospect
Common
the ear
will not

Name:
ington C
Court a
nicipal
11 in th
Lester 1

Grant
former
is direct
Columbu
has been
tor of th
sistant s
trustees.
Chief and
Seventh

Mariett
gin its f
pre-schoo
at 10 a.m
from four
ed. Only
Next we
about 10

THE MARIETTA DAILY TIMES, Nov. 14, 1961, p. 1, cols. 2-5







Marietta Times 11/15/86

Park memorial was in news 50 years ago

The newest memorial in Marietta's Muskingum Park was dedicated this week.

Fifty years ago this month, the biggest news story in Marietta was the announcement that the same park would be the site of a memorial to be designed and carved by the world-famous sculptor, Gutzon Borglum.

The announcement was made following a meeting in Marietta of the federal Northwest Territory Celebration Commission. The memorial, the commission said, would extend from Front Street to the Muskingum River. Borglum's central feature, to include several figures carved in stone, would be placed on the spot where civil government was instituted in the territories northwest of the Ohio River.

Along with the news of the plans for the monument, *Times* readers learned of plans for a band of men to reenact the trek of Marietta's pion-



**Ted
Bauer**

eers from Ipswich, Mass., to the mouth of the Muskingum River.

The cost of the memorial in Muskingum Park was estimated at \$150,000, which was a massive figure in 1936. Borglum agreed to accept only \$15,000 for his work, which was said to be a token payment, considering the reputation of the sculptor. Borglum informed the commission he would create the monument from native sandstone, which he said was similar to the

stone used in Egypt's Sphinx.

The proposed memorial was not the only good local news in November 1936. West Virginia state officials announced plans to buy the Marietta-Williamstown bridge and eventually make it free of tolls.

The news up at Newport was not so good. The "town lot" oil drilling boom that started on the Gale property early in the fall petered out in November. Every day saw another oil drilling rig or two coming down the pike from Newport. One oil man said he would rather have the amount of money put into the Newport wells than receive all the money they produced.

The Washington County Board of Elections was getting compliments for handling the record vote that month. All precincts in the county had reported their totals to the board by 6 a.m. the day after the election.

The community of Little Hocking was getting a new elementary school

building. G.C. King of Marietta was the contractor and George Walter Hovey the architect for the two-story brick building.

Marietta area merchants were optimistic after getting predictions that Christmas business would be better in 1936 than in any year since the fateful 1929.

The Marietta Kiwanis Club announced plans for an imaginative project of beautification for Harmar Park. The club decided to ask other Kiwanis International clubs to donate plants to be set out in an "international flower garden" in the park.

The Marietta Board of Health took a major step in November 1936. The board approved the establishment of a full-time staffed city health department.

That same month, Marietta College learned that its new president would not be Dr. Walter Head. The resident of Montclair, N.J., had accepted the position weeks before, but

notified college officials he would be unable to come to Marietta as planned. The search for a president was resumed.

After a petition was given to Marietta City Council opposing any plan to excavate the mound in Mound Cemetery, the Ohio State Archaeological & Historical Society informed local officials it would not pursue the subject — at least for the time being.

On the subject of pursuit, Richard Hall and Harvey Becker of Marietta could pursue just about anything they wanted on their new bicycles. They were the winners of bikes presented by Richardson Baking Co. and awarded at the Ohio Theatre on Second Street.

Ted Bauer is a former city editor of The Marietta Times. His column appears in the Neighbors section of each Weekend edition.

The
KIWANIS

THE KIWANIS CLUB OF MARIETTA, OHIO



ART RESEARCH & TECHNOLOGY LTD.

• Comprehensive Fine Art Foundry •

Steve J. Wisenbaugh • President
Sculpture Conservation and Restoration Division

3050 Industry Drive • Lancaster, PA 17603 Office: (717) 299-9333
Res.: (717) 898-7888

CHARTERED MARCH 21, 1922

June 22, 1987

Mr. Steve Wisenbaugh
Art Research & Technology
3050 Industry Drive
Lancaster, PA 17603

Dear Mr. Wisenbaugh,

Thank you for the letter dated 6/1/87. I appreciate your interest in this project and am impressed with your qualifications. Funds will be available to proceed with the entire project after November 27, 1987. We would expect the work to be complete for the rededication on July 15, 1988. Enclosed is a copy of a letter from the City of Marietta. Please review it and let me know if anything in it is contrary to your proposal. It will also be good if we could meet here in Marietta before November to review the memorial and tie down the details.

Sincerely,

Joseph E. Grimm

Enclosure

cc: Mr. Dellas H. Harder, Ohio Historical Society, Inc.

*Completed
May 1988*



3050 INDUSTRY DRIVE
LANCASTER, PA 17603
(717) 299-9333

Mr. Joe Grimm
Box 2143
Marietta, Ohio 45750

June 1, 1987

Dear Mr. Grimm:

I am writing per your request for additional information regarding the "Start Westward Movement" statue restoration and conservation treatment. I understand your concerns and interests. I hope this letter clears up the issue and puts your mind at rest.

In our proposal I outlined the areas to be treated and how they will be treated. With this statue specific treatment will vary from section to section, item by item. There is no one treatment; you must take each element individually. Dell Harder and I have discussed the complexity of the project, and he agrees we must take the project one area at a time. (Example: the "repair" areas of the statue appear to be "cement" with pigment added; this is the wrong material for various reasons, not similar material, color, texture, etc.) I would use polyester resin adhesives in paste form with pigment and sandstone added. A wide range of borders, consolidants, binders and alike are available; And knowing when or how to use these products is the most important. All the products and methods used will be appropriate, documented, and will have prior approval.

Our business is restoring and conserving sculpture; It is not a sideline. We are professional, educated and believe the sculpture condition is the most important element of the project. We've performed treatments for various measures, collectors, cities, states, and alike for several years.

When the project is completed the sculpture will be in the most stable condition possible and restored closely to its original state. We will stand by our work and supply a maintenance program to follow.

We understand the importance and value of this piece and we ask for your support and trust in this project.

The cost of this project is as stated and we can begin with a few days notice.

Please don't hesitate to call if you have any questions. Thank you for your time and consideration.

Sincerely,

Steve Wisenbaugh

President of Sculpture Conservation and Restoration Division



City of Marietta

301 Putnam St • Marietta, Ohio 45750 • (614) 373-1387

TO: Joe Grimm, Kiwanis Club
FROM: James L. Baker ~~SLK~~
DATE: November 24, 1986
RE: Statue Commemering the Start Westward

Area of discussion centering on the statue everything from the Front Street sidewalk to the ceremonial landing on the Muskingum River, including the St. Clair marker.

CLEANING

The statue is carved from local sandstone. Cleaning should be accomplished with low pressure water washes and detergents formulated for and supplied by reputable source. Like all chemical products skill in application is essential.

We recommend that all stonework, the walls, markers and patio stone receive similar treatment and that a special anti graffiti covering be applied on everything except the statue.

We recommend an experienced contractor do the cleaning and repair.

- no sandblasting will be permitted
- no silicone based sealers will be permitted

REPAIR

- Removal of all graffiti
- It has been suggested that we carefully and sensitively fill existing cracks in the statue with color matched mortar available from reputable suppliers of building cleaning materials.
- Repair or replacement of at least one cut stone step leading down to the landing is needed.
- Repair drinking fountain
- Grind some mortar joints flush and level with the patio stones to prevent tripping (the patio stones are in poor condition and should not be moved or flipped, unless they are to be replaced.

REPAIR continued

- One wing wall, downriver side of ceremonial landing needs mortared

TECHNICAL ADVISE

- Preservation notes (attached)
- Ohio Valley Building Restoration, Vienna, WVA Danial Wilfong
- Marietta Paint and Building Restoration, Marietta, Ohio Jim Deutsch

PARTICIPATING ORGANIZATIONS

City of Marietta Development Department will review preservation plans.

Marietta Bicentennial Commission will help provide resources such as the coordination of fundraising with county and city schools, planning and promotion of the rededication ceremonies.

- 1) County School Superintendent's Office is working to raise funds for preserving the statue and developing curriculum around its history.
- 2) City schools are also involved in fund raising efforts.

Marietta Kiwanis Club will install floodlights, flag poles, markers and participate in a general cleanup and restoration of the area.

ORDINANCE NO. 121 (86-87)

An Ordinance to authorize the Marietta Kiwanis Club to construct on behalf of the City of Marietta, Ohio, improvements to the "Start Westward of the United States" memorial, located in East Muskingum Park in the City of Marietta, Ohio.

BE IT ORDAINED BY THE COUNCIL OF THE CITY OF MARIETTA, OHIO:

Section 1:

That the Marietta Kiwanis Club shall be and is hereby authorized to construct on behalf of the City of Marietta, Ohio, improvements to the "Start Westward of the United States" memorial, located in East Muskingum Park in the City of Marietta, Ohio; said improvements to be constructed according to the plans and specifications attached hereto as Exhibit A, which plans and specifications are hereby adopted and approved.

Section 2:

That this Ordinance shall take effect and be in full force from and after the earliest time allowed by law.

Introduced by the Public Lands and Buildings Committee, W. Spencer Kline, Chairman.

W. Spencer Kline
Chairman

Passed this 16 day of Oct., 1986.

Reveries Harper
President of Council

ATTEST:

Vicki Dye
Clerk of Council

Approved this 16 day of Oct, 1986.

Nancy C. Hollister
Mayor



KIWANIS BICENTENNIAL PROJECT PROPOSAL

SCOPE

Install a lighted flag arrangement at the Start Westward Monument that will include the American and the Northwest Territory's six state flags.

OBJECTIVES

- 1) Enhance the monuments appearance.
- 2) Discourage vandalism.
- 3) Project completed by July 1, 1987.
- 4) Hold cost below \$6,000.

ACTION STEPS

- ✓ 1) Kiwanis Board approval.
- ✓ 2) Kiwanis Membership approval.
- ✓ 3) Marietta City Council approval.
- ✓ 4) \$6,000 funding secured.
- ✓ 5) Materials ordered.
- 6) Flag poles, lighting and sign installed.
- 7) Project dedicated and turned over to the City of Marietta.

MATERIALS

Qty:	Description:	Supplier:	Cost:
7	Aluminum flag poles (complete)	Baartol	\$3,510
2	400 watt floodlights (complete)	Sprague Electric	\$670
1	Cast aluminum sign (complete)	Sewah	\$900
7	Nylon 5' X 8' flags		\$500
5yd.	1-2-4 concrete	Smith	\$250
		TOTAL	\$5,830

LABOR

Task:	Man Hr:
1) Dig ten holes 3'dia. X 3' deep for flag poles, lights and sign.	20
2) Bury 200 ft.of electrical cable.	10
3) Pour concrete for flag poles, lights and sign.	10
4) Erect flag poles and install lighting.	20
5) General clean up and restoration of the area.	40
TOTAL	100

U.S. FLAG 38' 6" Flag pole

2" Rigid conduit under side walk

33' Flag poles

TYPICAL OF (6) NORTH-WEST TERRITORY FLAGS (LIGHTED)

- OHIO
- IND.
- ILL.
- MICH.
- WIS.
- MINN.

GROUND LIGHT (EA. SIDE) TO LIGHT STATUE

200 FT Trench TO light pole

STATUE


65' R.

Trench

Trench

SITE PLAN

1" = 20'-0"

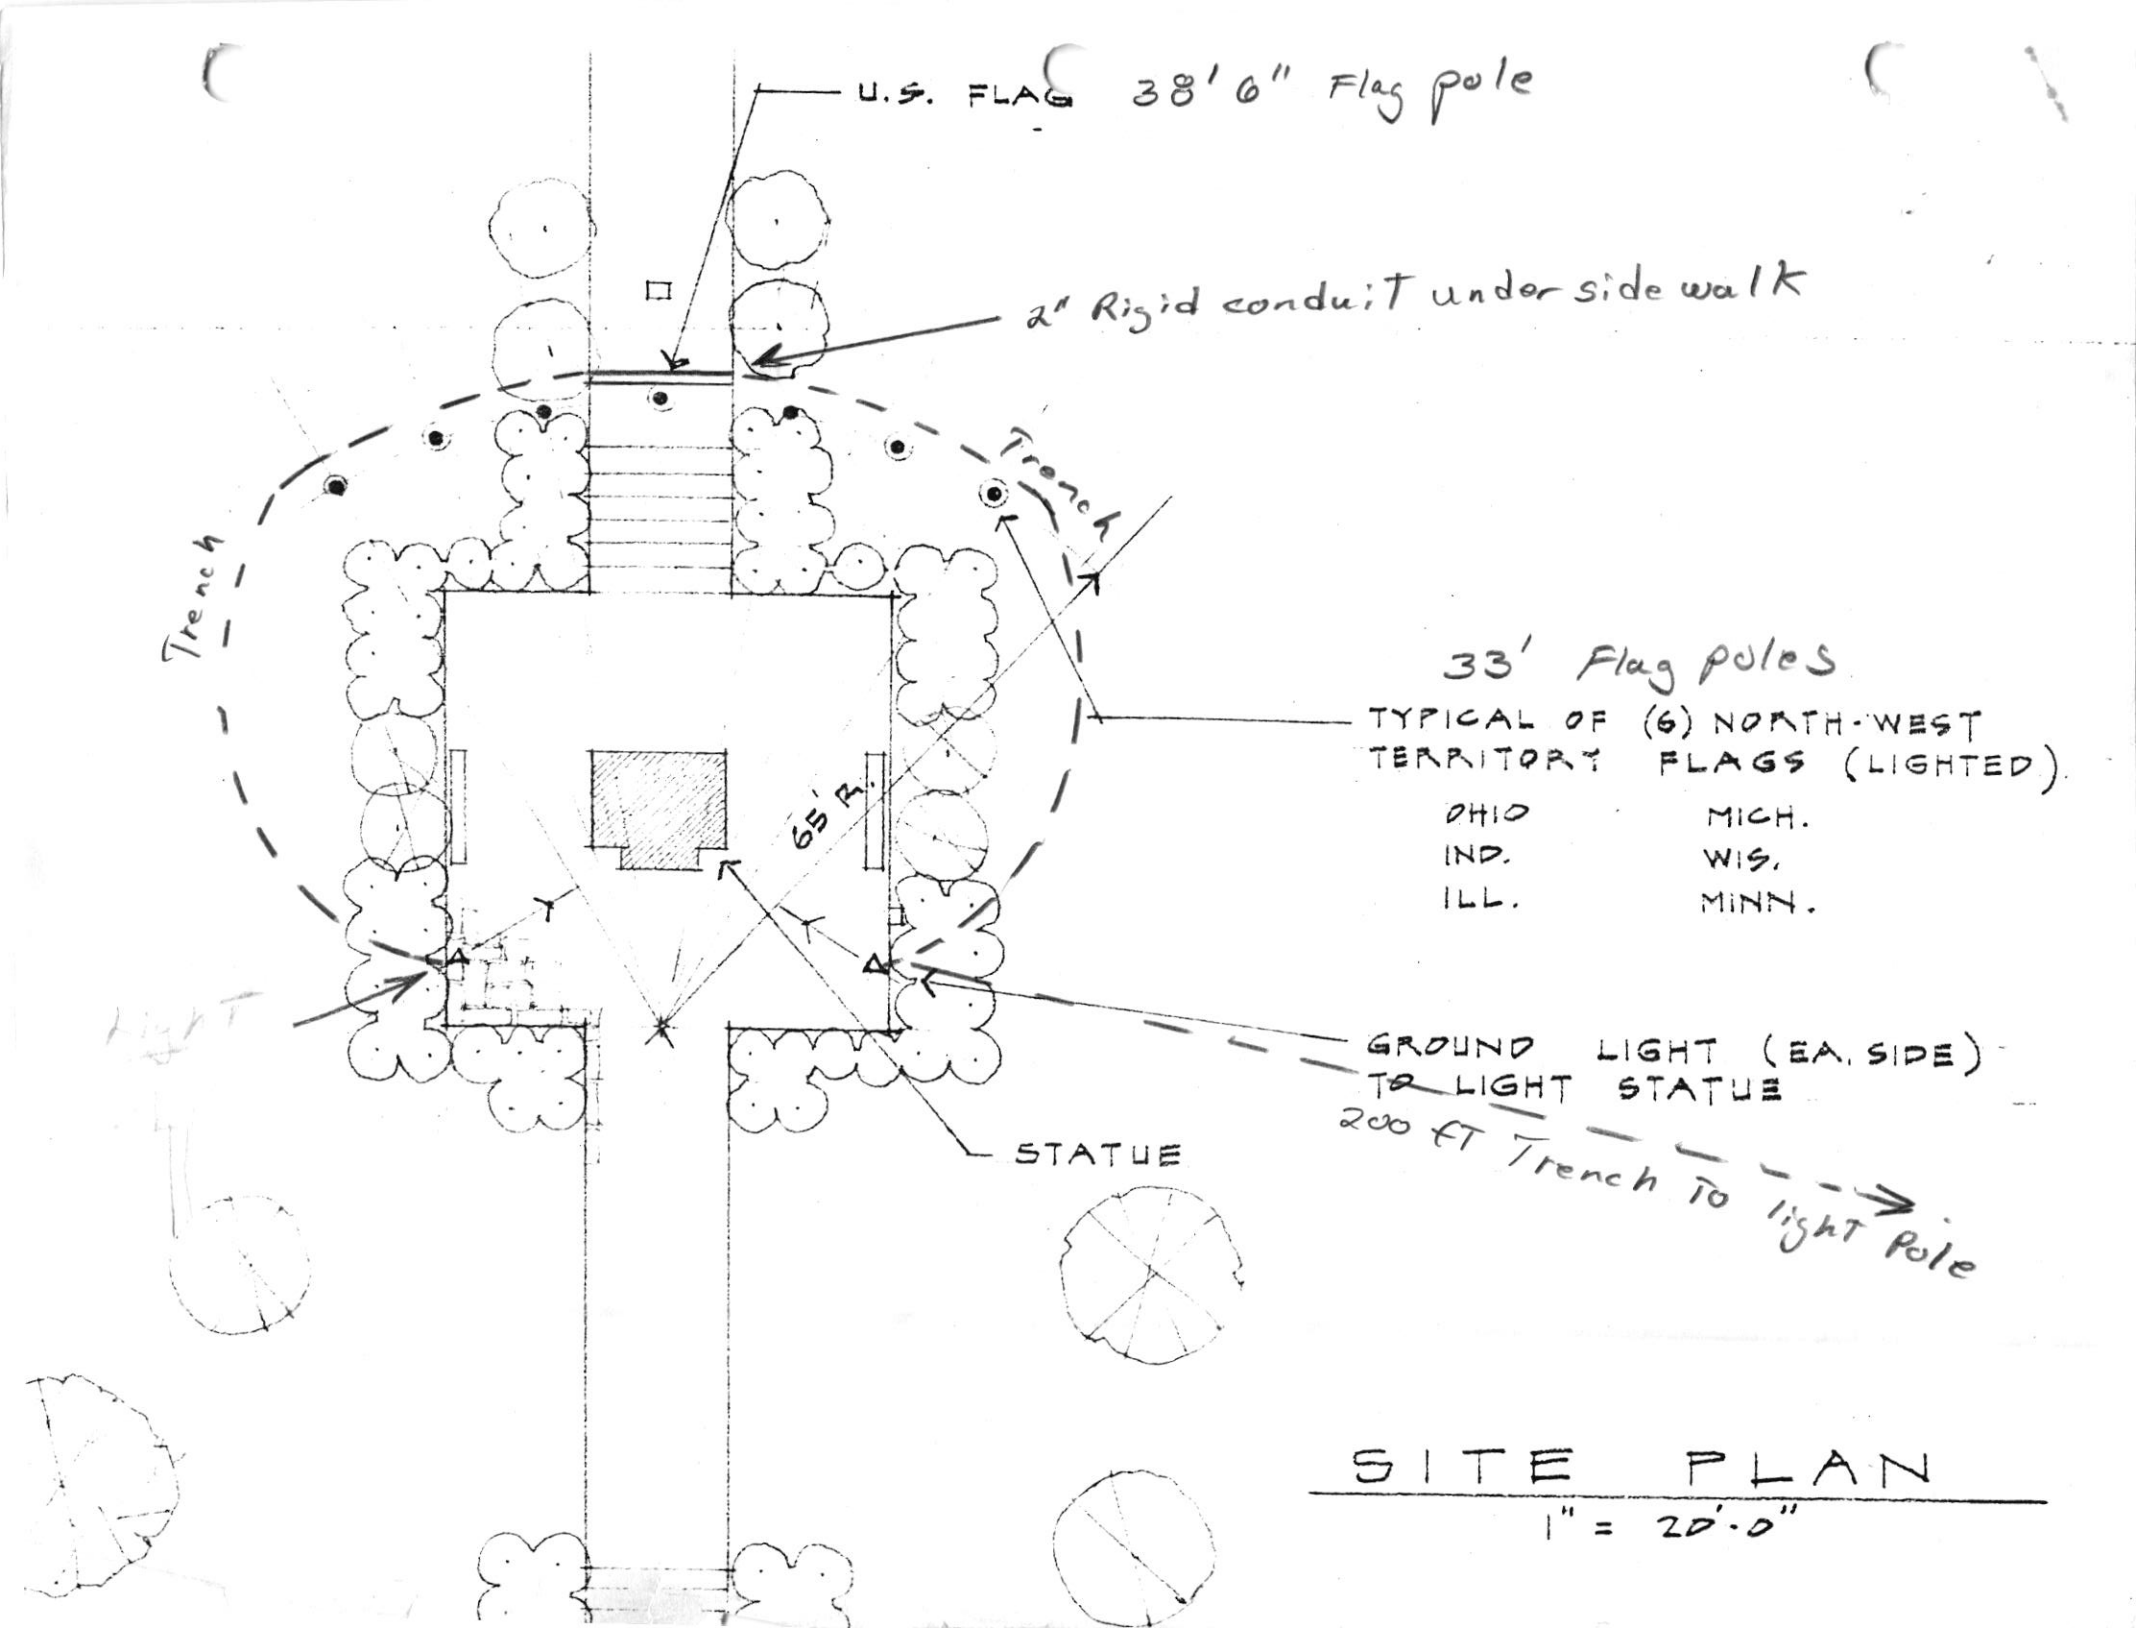

The KIWANIAN

THE KIWANIS CLUB OF MARIETTA, OHIO



CHARTERED MARCH 21, 1922

FLAG POLE & LIGHT INSTALLATION SCHEDULE

FRIDAY 5/8/87 (rain date Fri. 5/15/87)

9:00AM:

- Remove sidewalk stone.....Ron Arnold (Heiby) 373-4664
- Set Stakes.....Steve Cassady 373-1284

1:00PM:

- Drill holes.....Fred Ridsen (Ohio Bell) (614)295-6108
- Dig trench.....Jim Mitchel (American Petrol) 373-6421

SATURDAY 5/9/87 (rain date Sat. 5/16/87)

8:00AM:


- Set tubes.....Elmer Sanders 373-7676
- Run conduit.....Joe Grimm 374-3412

10:00AM:

- Pour concrete.....Wilber Johnson (Smith Concrete) 373-7446

SATURDAY 5/16/87 (rain date Sat. 5/25/87)

- Set Flag Poles.....Elmer Sanders 373-7676
- Install Lights.....Joe Grimm 374-3412

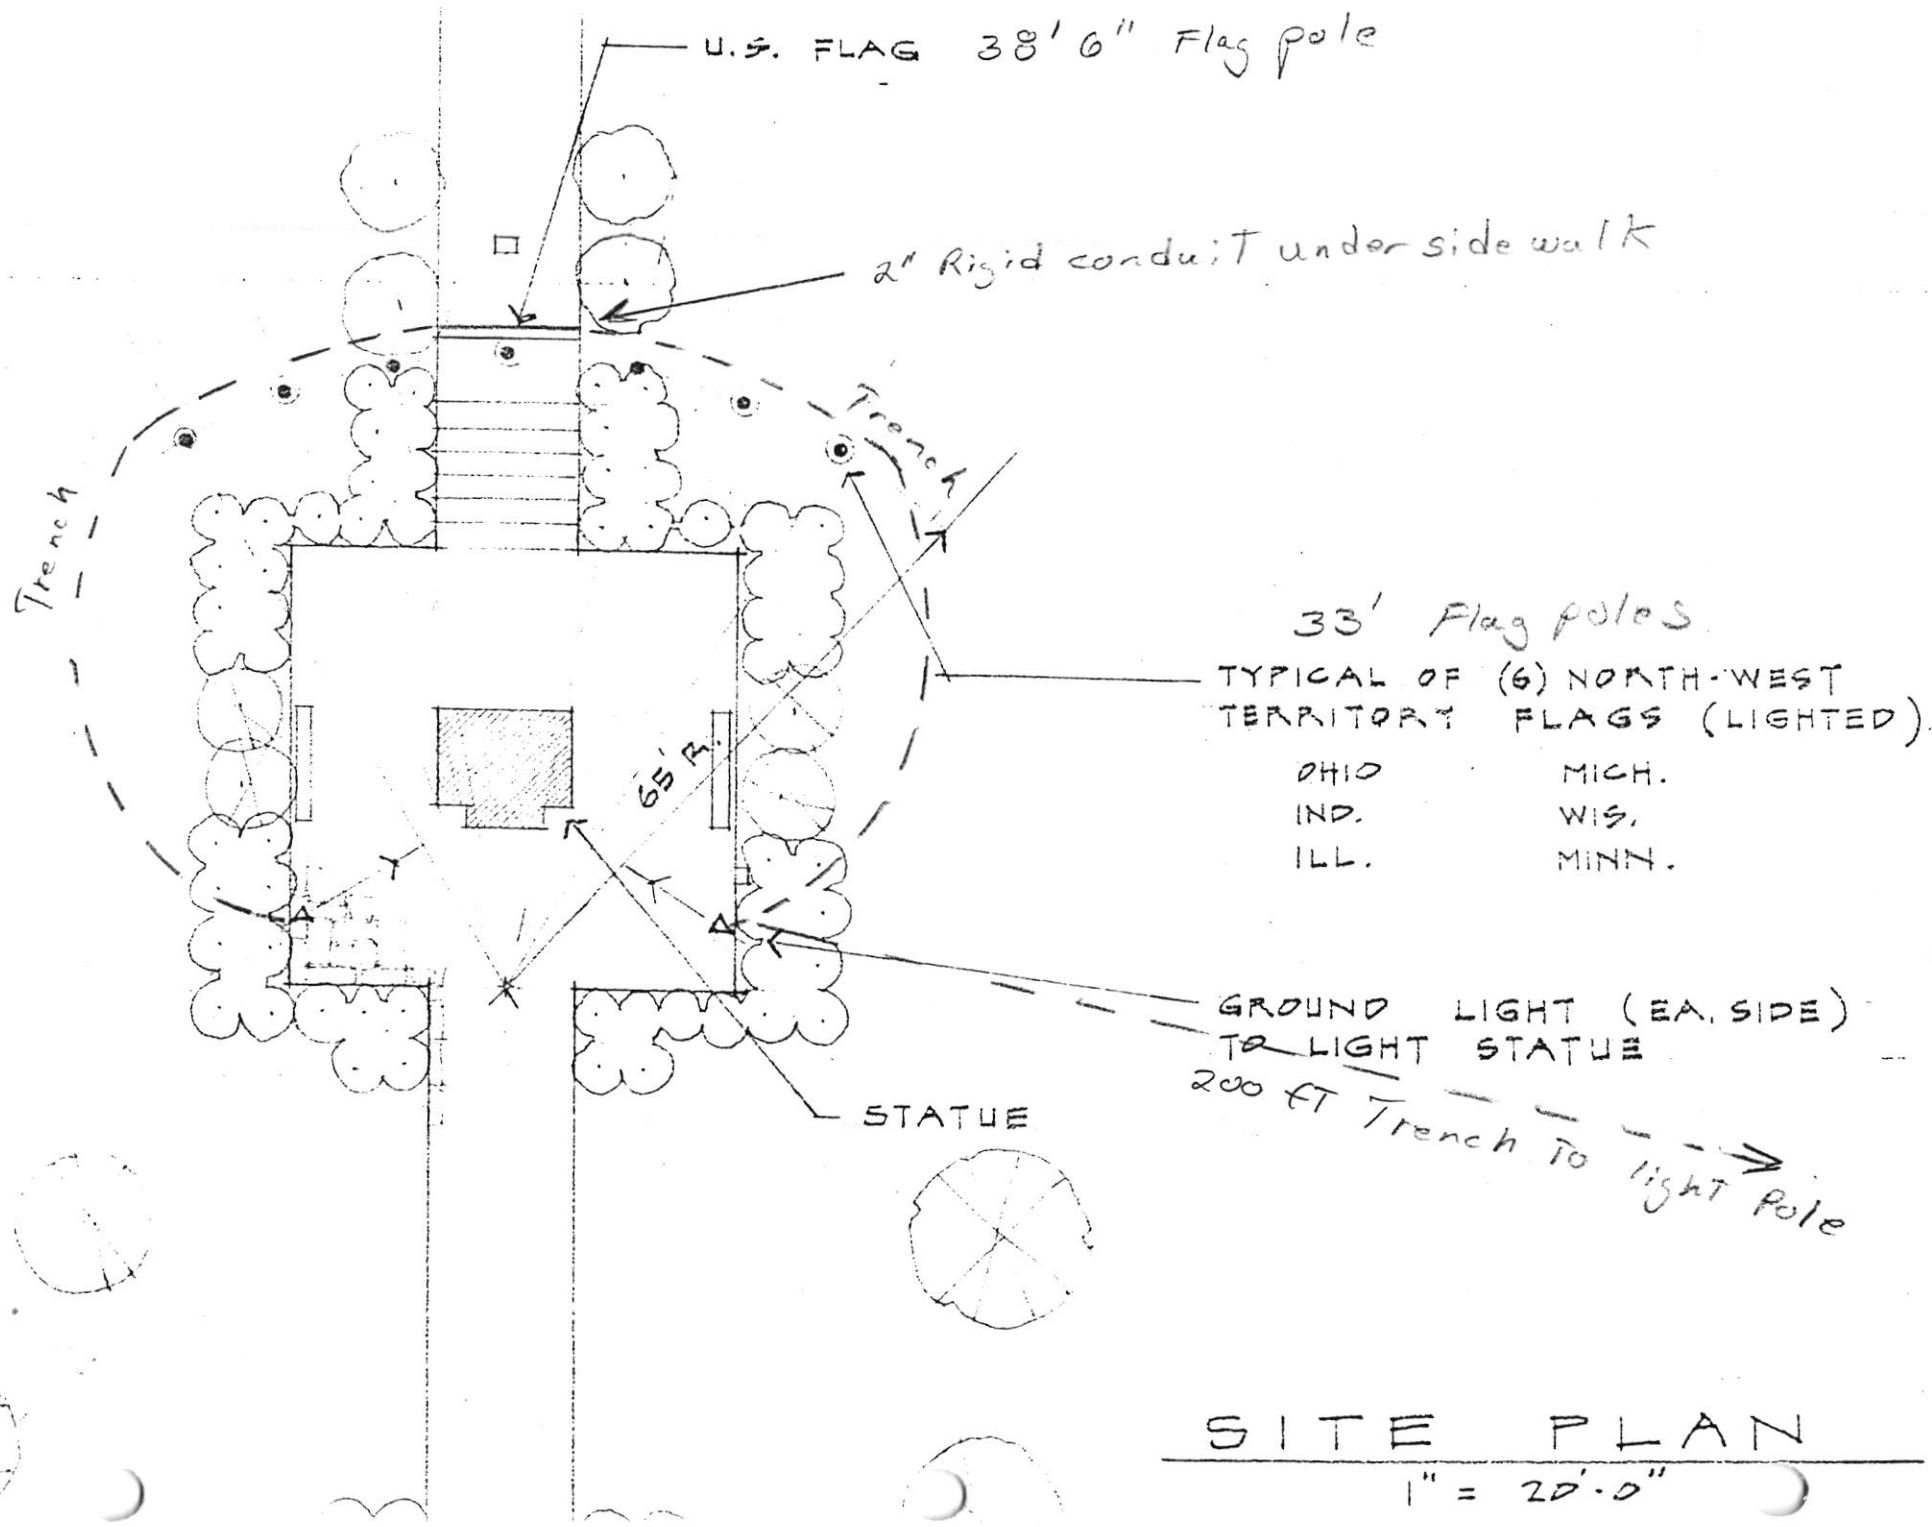

SITE PLAN

1" = 20'-0"

BAARTOL COMPANY, INC., Kenton, Ohio

STRUCTURE _____	Date _____
LOCATION _____	Drawn By _____
CONTRACTOR _____	Revised _____
ARCHITECT _____	S. O. No. _____

SPECIFICATIONS & GENERAL NOTES

BALL 6" DIA. X #14 GA. SPUN ALUMINUM BALL MOUNTED ON A 3/4 IN. SEAMLESS ALUMINUM TUBING WHICH SLIPS OVER FINIAL IN THE REVOLVING TRUCK. FINISH TO MATCH POLE.

20 DIA., 20 OZ. SPUN COPPER SEAMLESS BALL COVERED WITH 23 KARAT GOLD LEAF OVER THREE COATS OF WATERPROOF PAINT, AND ONE COAT OF WATERPROOF GOLD SIZING, MOUNTED ON A 3/4 IN. SEAMLESS BRASS TUBING WHICH SLIPS OVER FINIAL IN THE REVOLVING TRUCK.

TRUCK STANDARD "BAARTOL" NON FOULING, BALL BEARING REVOLVING TRUCK WITH ALUMINUM BODY, ALUMINUM SPINDLE WITH BALL BEARING RACES CONTAINING TWENTY-SIX 3/8" DIA. STAINLESS STEEL BALLS. TRUCK IS ACCURATELY MACHINED AND BALANCED AND IS FITTED WITH Two-2 1/8" DIA. CELCON ~~BRONZE~~ BRUSHED ALUMINUM SHEAVES ON 3/8" DIA. DURAL PINS.

HALYARDS Two SETS, EACH WITH TWO ALUMINUM ~~BRASS~~ SWIVEL SNAPS AND VINYL COVERS FOR SNAPS, 10-3/16" DIA. BRAIDED POLYPROPYLENE ~~DAKOTA~~ DAKOTA ROPE HALYARDS.

CLEATS Two "BAARTOL" 9" LONG CAST ALUMINUM CLEATS, EACH ATTACHED TO POLE WITH TWO 3/8 IN. FLATHEAD DURAL MACHINE SCREWS. FINISH TO MATCH POLE.

GROUND TUBE 10" I.D. X #16 GA. GALVANIZED CORRUGATED STEEL GROUND TUBE WITH WELDED STEEL BOTTOM PLATE, LOWER WELDED STEEL INTERNAL CENTERING WEDGES AND 3/4 IN. DIA. STEEL LIGHTNING SPIKE WELDED TO STEEL BOTTOM SUPPORT PLATE.

LUSTRATX FINISH THE EXTERIOR SURFACE OF EXPOSED PORTION OF FLAGPOLE SHALL HAVE A FINE GRIT MACHINE SATIN BRUSH FINISH AND THEN GIVEN COAT PREMACOTE 62 WAX.

PAINTING THE UNEXPOSED SURFACE OF FLAGPOLE BELOW GRADE SHALL RECEIVE A HEAVY COAT OF BLACK ASPHALTUM PAINT INSIDE AND OUTSIDE BEFORE SHIPMENT.


PACKING FLAGPOLE SHALL BE SHIPPED IN ONE SECTION. BEFORE SHIPMENT THE FLAGPOLE SHALL BE SPIRALLY WRAPPED IN HEAVY WATERPROOF POLYETHYLENE, COVERED WITH PAPER AND THEN PACKED IN HEAVY FIBER "DURO-TUBES" FOR PROTECTION DURING TRANSIT.

FIELD ASSEMBLY INSTRUCTIONS WHEN POLE IS SHIPPED IN MORE THAN ONE SECTION, IT IS FURNISHED WITH AN INTERNAL SPLICE SLEEVE IN LOWER SECTION WHICH IS AN INTEGRAL PART OF THAT SECTION.

PUSH THE SECTIONS TOGETHER AT THE MATCH MARK ARROWS AND BE CERTAIN THAT THE SECTIONS ARE PARALLEL AND MATCH ARROWS ARE ALIGNED, WITH IDENTIFICATION NOS. ON THE MATCHING SECTIONS HAVING IDENTICAL MARKINGS. EACH JOINT HAS BEEN PRE-FIT IN SHOP BEFORE SHIPPING AND MUST BE ASSEMBLED IN THE FIELD THE SAME WAY.

THE SECTIONS WILL TELESCOPE TOGETHER WHEN SLIDING IN A PARALLEL POSITION, WITH VERY LITTLE PUSH EFFORT UNTIL A GAP OF ABOUT ONE (1") INCH. THE SECTIONS WILL THEN NEED TO BE POUNDED WITH SLEDGE HAMMER AGAINST A 4" X 4" HARDWOOD BLOCK ON THE BUTT END OF POLE UNTIL HAIRLINE JOINT IS SHOWING.

SPECIAL NOTE FIELD WELDING IS NOT RECOMMENDED OR REQUIRED.

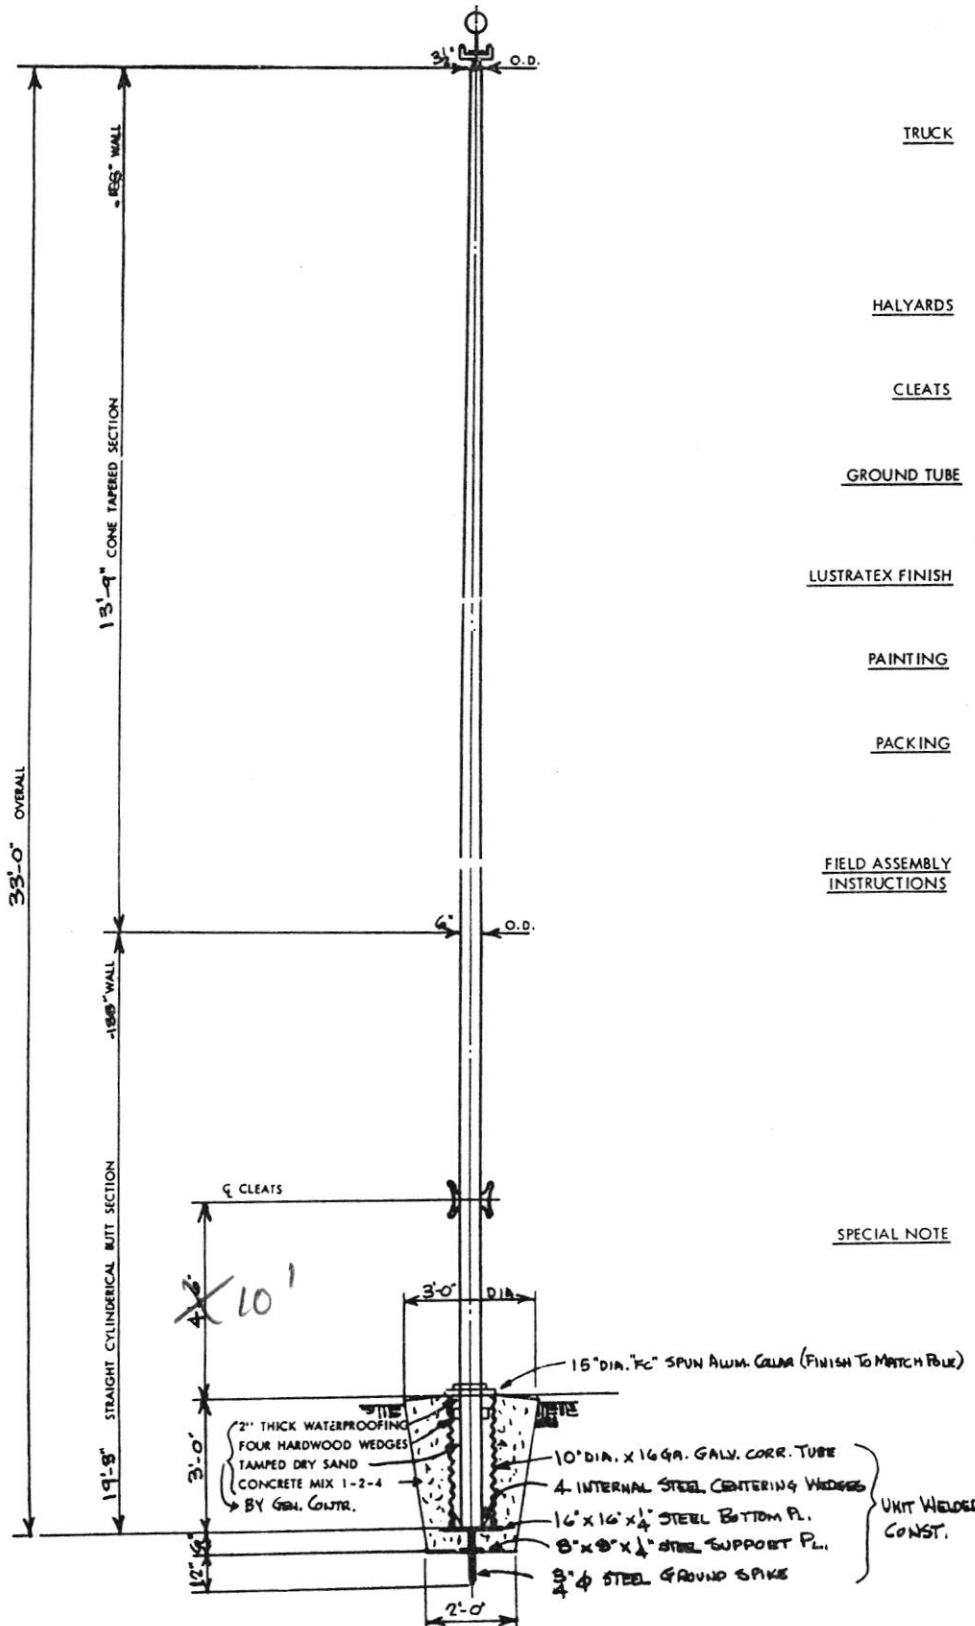

"BAARTOL" 33'-0" OVERALL CONE TAPERED ALUMINUM FLAGPOLE

MADE FROM 6063-T6 SEAMLESS COLD DRAWN ALUMINUM TUBING
TAPERED SECTION HAS UNIFORM CONICAL TAPER OF 1" PER 5'-0"

BAARTOL COMPANY, INC., Kenton, Ohio

STRUCTURE _____	Date _____
LOCATION _____	Drawn By _____
CONTRACTOR _____	Revised _____
ARCHITECT _____	S. O. No. _____

NOTE: PARTS LIST-USE REVERSE WHEN REORDERING

SPECIFICATIONS & GENERAL NOTES

BALL 6" DIA. X #14 GA. SPUN ALUMINUM BALL MOUNTED ON A 3/4 IN. SEAMLESS ALUMINUM TUBING WHICH SLIPS OVER FINIAL IN THE REVOLVING TRUCK. FINISH TO MATCH POLE.

20 DIA., 20 OZ. SPUN COPPER SEAMLESS BALL COVERED WITH 23 KARAT GOLD LEAF OVER THREE COATS OF WATERPROOF PAINT, AND ONE COAT OF WATERPROOF GOLD SIZING, MOUNTED ON A 3/4 IN. SEAMLESS BRASS TUBING WHICH SLIPS OVER FINIAL IN THE REVOLVING TRUCK.

TRUCK STANDARD "BAARTOL" NON FOULING, BALL BEARING REVOLVING TRUCK WITH ALUMINUM BODY, ALUMINUM SPINDLE WITH BALL BEARING RACES CONTAINING TWENTY-SIX 3/16" DIA. STAINLESS STEEL BALLS. TRUCK IS ACCURATELY MACHINED AND BALANCED AND IS FITTED WITH TWO - 2 1/2" DIA. CELCON ~~BRUSHED ALUMINUM~~ SHEAVES ON 3/8" DIA. DURAL PINS.

HALYARDS Two SETS, EACH WITH TWO ALUMINUM ~~SWIVEL~~ SWIVEL SNAPS AND VINYL COVERS FOR SNAPS 1 1/2" DIA. BRAIDED POLYPROPYLENE ~~MACRON~~ ~~MACRON~~ ~~COTTON~~ ~~MACRON~~ ROPE HALYARDS.

CLEATS Two "BAARTOL" 9" LONG CAST ALUMINUM CLEATS, EACH ATTACHED TO POLE WITH TWO 3/8 IN. FLATHEAD DURAL MACHINE SCREWS. FINISH TO MATCH POLE.

GROUND TUBE 10" I.D. X #16 GA. GALVANIZED CORRUGATED STEEL GROUND TUBE WITH WELDED STEEL BOTTOM PLATE, LOWER WELDED STEEL INTERNAL CENTERING WEDGES AND 3/4 IN. DIA. STEEL LIGHTNING SPIKE WELDED TO STEEL BOTTOM SUPPORT PLATE.

LUSTRATX FINISH THE EXTERIOR SURFACE OF EXPOSED PORTION OF FLAG-POLE SHALL HAVE A FINE GRIT MACHINE SATIN BRUSH FINISH AND THEN GIVEN COAT PREMACOTE 62 WAX.

PAINTING THE UNEXPOSED SURFACE OF FLAGPOLE BELOW GRADE SHALL RECEIVE A HEAVY COAT OF BLACK ASPHALTUM PAINT INSIDE AND OUTSIDE BEFORE SHIPMENT.


PACKING FLAGPOLE SHALL BE SHIPPED IN ONE SECTION. BEFORE SHIPMENT THE FLAGPOLE SHALL BE SPIRALLY WRAPPED IN HEAVY WATERPROOF POLYETHYLENE, COVERED WITH PAPER AND THEN PACKED IN HEAVY FIBER "DURO-TUBES" FOR PROTECTION DURING TRANSIT.

FIELD ASSEMBLY INSTRUCTIONS WHEN POLE IS SHIPPED IN MORE THAN ONE SECTION, IT IS FURNISHED WITH AN INTERNAL SPLICE SLEEVE IN LOWER SECTION WHICH IS AN INTEGRAL PART OF THAT SECTION.

PUSH THE SECTIONS TOGETHER AT THE MATCH MARK ARROWS AND BE CERTAIN THAT THE SECTIONS ARE PARALLEL AND MATCH ARROWS ARE ALIGNED, WITH IDENTIFICATION NOS. ON THE MATCHING SECTIONS HAVING IDENTICAL MARKINGS. EACH JOINT HAS BEEN PRE-FIT IN SHOP BEFORE SHIPPING AND MUST BE ASSEMBLED IN THE FIELD THE SAME WAY.

THE SECTIONS WILL TELESCOPE TOGETHER WHEN SLIDING IN A PARALLEL POSITION, WITH VERY LITTLE PUSH EFFORT UNTIL A GAP OF ABOUT ONE (1") INCH. THE SECTIONS WILL THEN NEED TO BE POUNDED WITH SLEDGE HAMMER AGAINST A 4" X 4" HARDWOOD BLOCK ON THE BUTT END OF POLE UNTIL HAIRLINE JOINT IS SHOWING.

SPECIAL NOTE FIELD WELDING IS NOT RECOMMENDED OR REQUIRED.

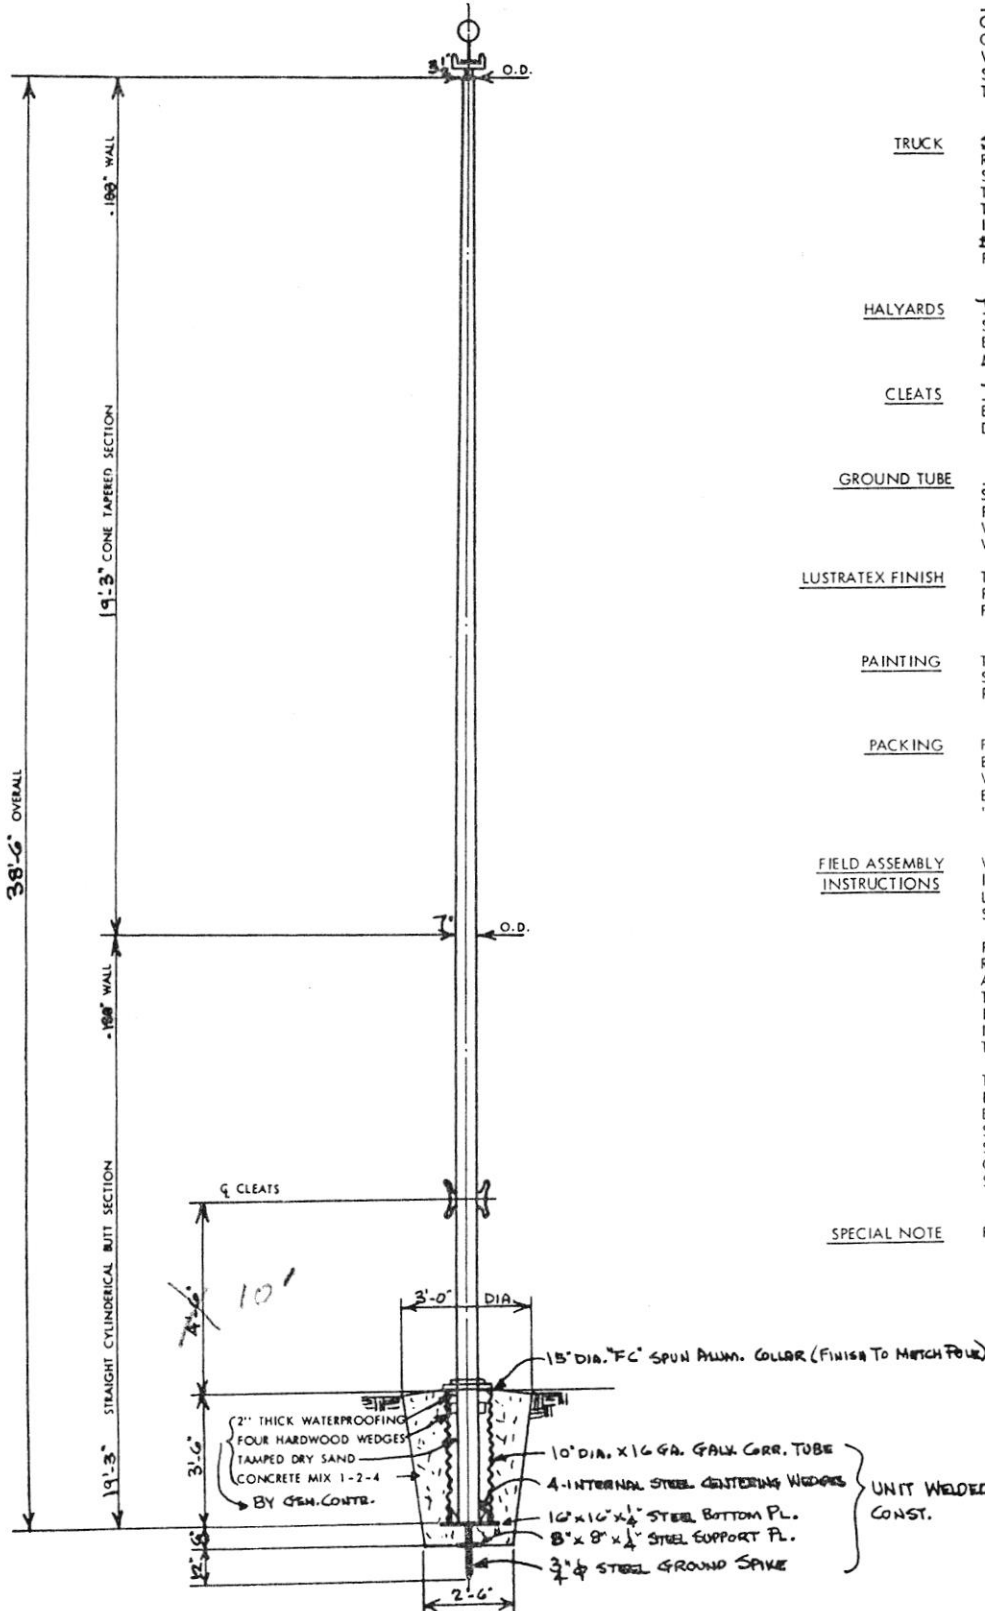

"BAARTOL" 38'-6" OVERALL CONE TAPERED ALUMINUM FLAGPOLE

MADE FROM 6063 - T6 SEAMLESS COLD DRAWN ALUMINUM TUBING
 TAPERED SECTION HAS UNIFORM CONICAL TAPER OF 1" PER 51.6"

The
KIWANIAN

THE KIWANIS CLUB OF MARIETTA, OHIO



CHARTERED MARCH 21, 1922

June 9, 1987

Mr. Elvin Tenney
Kirby Monument Company
1100 Murdoch Ave.
Parkersburg, WV 26101

Dear Elvin,

Enclosed is the inscription copy for the 25-3/4" x 42-1/4" x 4" granite marker. Can we have this stone in place for the July 11 opening ceremony?

Sincerely

A handwritten signature in cursive script that reads 'Joseph E. Grimm'.

Joseph E. Grimm

JEG

Enclosure

cc: Steve Cassady

MEMORIAL TO THE START WESTWARD

This group of Revolutionary and Pioneer figures represents the start of American government west of the thirteen original states. Mt. Rushmore's Gutzon Borglum sculptured, from native sandstone, the memorial which was dedicated at the Sesquicentennial by President Franklin D. Roosevelt.

Commemorating the Bicentennial, the Marietta Kiwanis Club has added the flags of the six states formed from the Northwest Territory, our national flag, and provided permanent illumination.

Seal

July 15, 1988













Remembering a dedicated volunteer



Times file photo

In this 2003 file picture, Nancy Hoy, left, talks about a proposal to create a shelter for the Start Westward monument in East Muskingum Park as Allen Norris and Frances Parlin listen. Hoy, a dedicated historian and volunteer who helped chronicle the history of Washington County and Marietta, died Oct. 4 at the age of 85.

Historian Nancy Hoy helped preserve Marietta's past

By Michael Kelly
The Marietta Times

mkelly@mariettatimes.com

The evidence of Nancy Hoy's work can be seen up and down Front Street and throughout the older parts of Marietta, along the Muskingum River and in all the counties of Ohio.

A dedicated and thorough historian, Hoy died Oct. 4 at age 85. She spent decades helping Marietta residents and property owners get houses and buildings on the state historical register, mapped and documented the history of the locks and dams on the Muskingum River, and spent countless days on the road photographing and documenting the historic courthouse buildings in all 88 Ohio counties.

Bill Reynolds, historian at the Campus Martius Museum, remembers her fondly.

"She was a very good friend, a volunteer here who accomplished quite a number of things. She cre-

Nancy Hoy Memorial Service

- **When:** 11 a.m. Saturday.
- **Where:** First Unitarian Church of Marietta, 232 Third St.
- **Memorial donations:** Washington County Historical Society or the Alzheimer's Association.

identified quite a number of houses for the historic register," he said Wednesday. "Our grant from the Ohio Historical Society to do a historic survey for Washington County, Nancy really put the biggest effort into that and finished it, and we can be very thankful to her. Those areas where money can be leveraged through the historic preservation office, that's her legacy."

"And she was a wonderful person to be around, an absolute treasure," he said. "We should all have such a legacy."

Hoy was born Nancy Borden on May 4, 1933 in Erie, Pa., to Robert Oswald and Lucille Bauschard Borden. She graduated from Hood College in Frederick,

and later completed masters studies in liberal arts at Marietta College.

She married James. D. Hoy, a doctor of optometry, in 1957. The couple moved to Marietta in 1966.

She practiced as a dietician, but history was her first love, her daughter Sarah Gottlieb said.

"When she got her masters in liberal arts, around 1977, she was in her 40s, that's when she really solidified. She taught classes at Marietta College, conducted walking tours, helped get businesses on the historic register," said Gottlieb, who lives in Charleston, W.Va.. Hoy worked with a local architectural firm to do underground site scans of

pected features like subterranean oil or gasoline tanks, and she spent a lot of time analyzing maps at the county courthouse, becoming the city's premier expert in the history of properties.

It wasn't all work for the Hoy family, Gottlieb said.

"She took all types of work that let her work around the family. We had family dinners every night. Her first profession was a dietician, and she served us colorful plates of food before that was the thing to do," she said. "We belonged to a gourmet club, and people from different countries, like Spain and the Philippines, would come for dinner. Mom dressed up for those occasions - she always looked very pulled together - and would wear things like a long skirt and get out the best china."

Hoy had a love of learning and an adventurous spirit that she passed on to her children.

Hoy

FROM PAGE A4

"She loved to travel. Mom was completely unafraid, she would take us wherever, her thinking was that travel was its own education," she said. "I've been

unafraid since then, she gave me a sense of, just try it, what the worst that can happen - you might get lost."

Part of the family travels was Hoy's project to document all the historic county courthouse buildings in Ohio, all 88 of them.

"She wouldn't do anything halfway," Gottlieb

recalled. "She did every lock and dam up and down the Muskingum River, and she catalogued every building on Front Street, from the Lafayette Hotel past Buckley House, along with many of the buildings on Second and Third streets."

Hoy will join her husband, who died in 2017, in one of last plots in Mound

Cemetery, Gottlieb said.

"She did classes on local cemeteries, too, who was buried where and what their historical importance was," she said.

A memorial service will be held Saturday at 11 a.m. in the First Unitarian Church at 232 Third St., one of the buildings she helped put on the historic register.

Rev. Kathryn Hawbaker will preside over the memorial and Gottlieb will be one of the speakers.

"She was just a joy to be around, pleasant and gracious," Hawbaker said. "Before I even met her as part of the congregation, she became involved in helping our church get on the national historic regis-

ter. Her work was really significant to our devotion and dedication to maintaining the building."

The church was built in 1855.

"She and her husband, Jim, were really devoted to each other, and they were a blessing to me personally and to the congregation," Hawbaker said.